


**SEQUENCE OF CONSTRUCTION**

START	END	TASK	CODE
Aug 1, 2010	Aug 1, 2011	Emergency response route established	A
Jun 15, 2010	Jun 30, 2010	Christman works on South Fifth Avenue	B
Jun 15, 2010	Jul 15, 2010	Eastlund works on South Fifth Ave. (1 block at a time)	C
May 7, 2010	Jun 30, 2010	Contractor does Water Main and Sanitary work on South Fifth Avenue 2 lane closure of South Fifth Avenue and 1 week closure of East Liberty Street Flip traffic on June 18	D
Aug 1, 2010	Dec 1, 2011	Christman Closure of South Fifth Avenue	E
Jun 18, 2010	Jun 30, 2010	Christman does streetscape on South Fifth Avenue	F
May 24, 2010	Jun 15, 2010	Eastlund does streetscape on South Fifth Avenue	G
May 15, 2010	Jun 7, 2010	Eastlund does streetscape on South Fifth Avenue	H
Apr 12, 2010	May 30, 2010	Eastlund works on Beakes/North Fifth Avenue intersection	I
Aug 1, 2010	Sep 30, 2010	Eastlund completes streetscape work on Division street (1 side at a time)	J
Aug 1, 2010	Sep 30, 2010	Hydrant lead installed on S. Division Street	K
Aug 1, 2010	Sep 30, 2010	Repairs done to S. Division Street from water main work. (May be postponed until 2011)	L
Mar 1, 2010	Jun 1, 2010	MCI re-route of fiber line in South Fifth Avenue to Fourth Avenue	M
Mar 4, 2010	Apr 30, 2010	Comcast directional drill new line under sidewalks from William to Washington	N

DATES ARE SUBJECT TO CHANGE

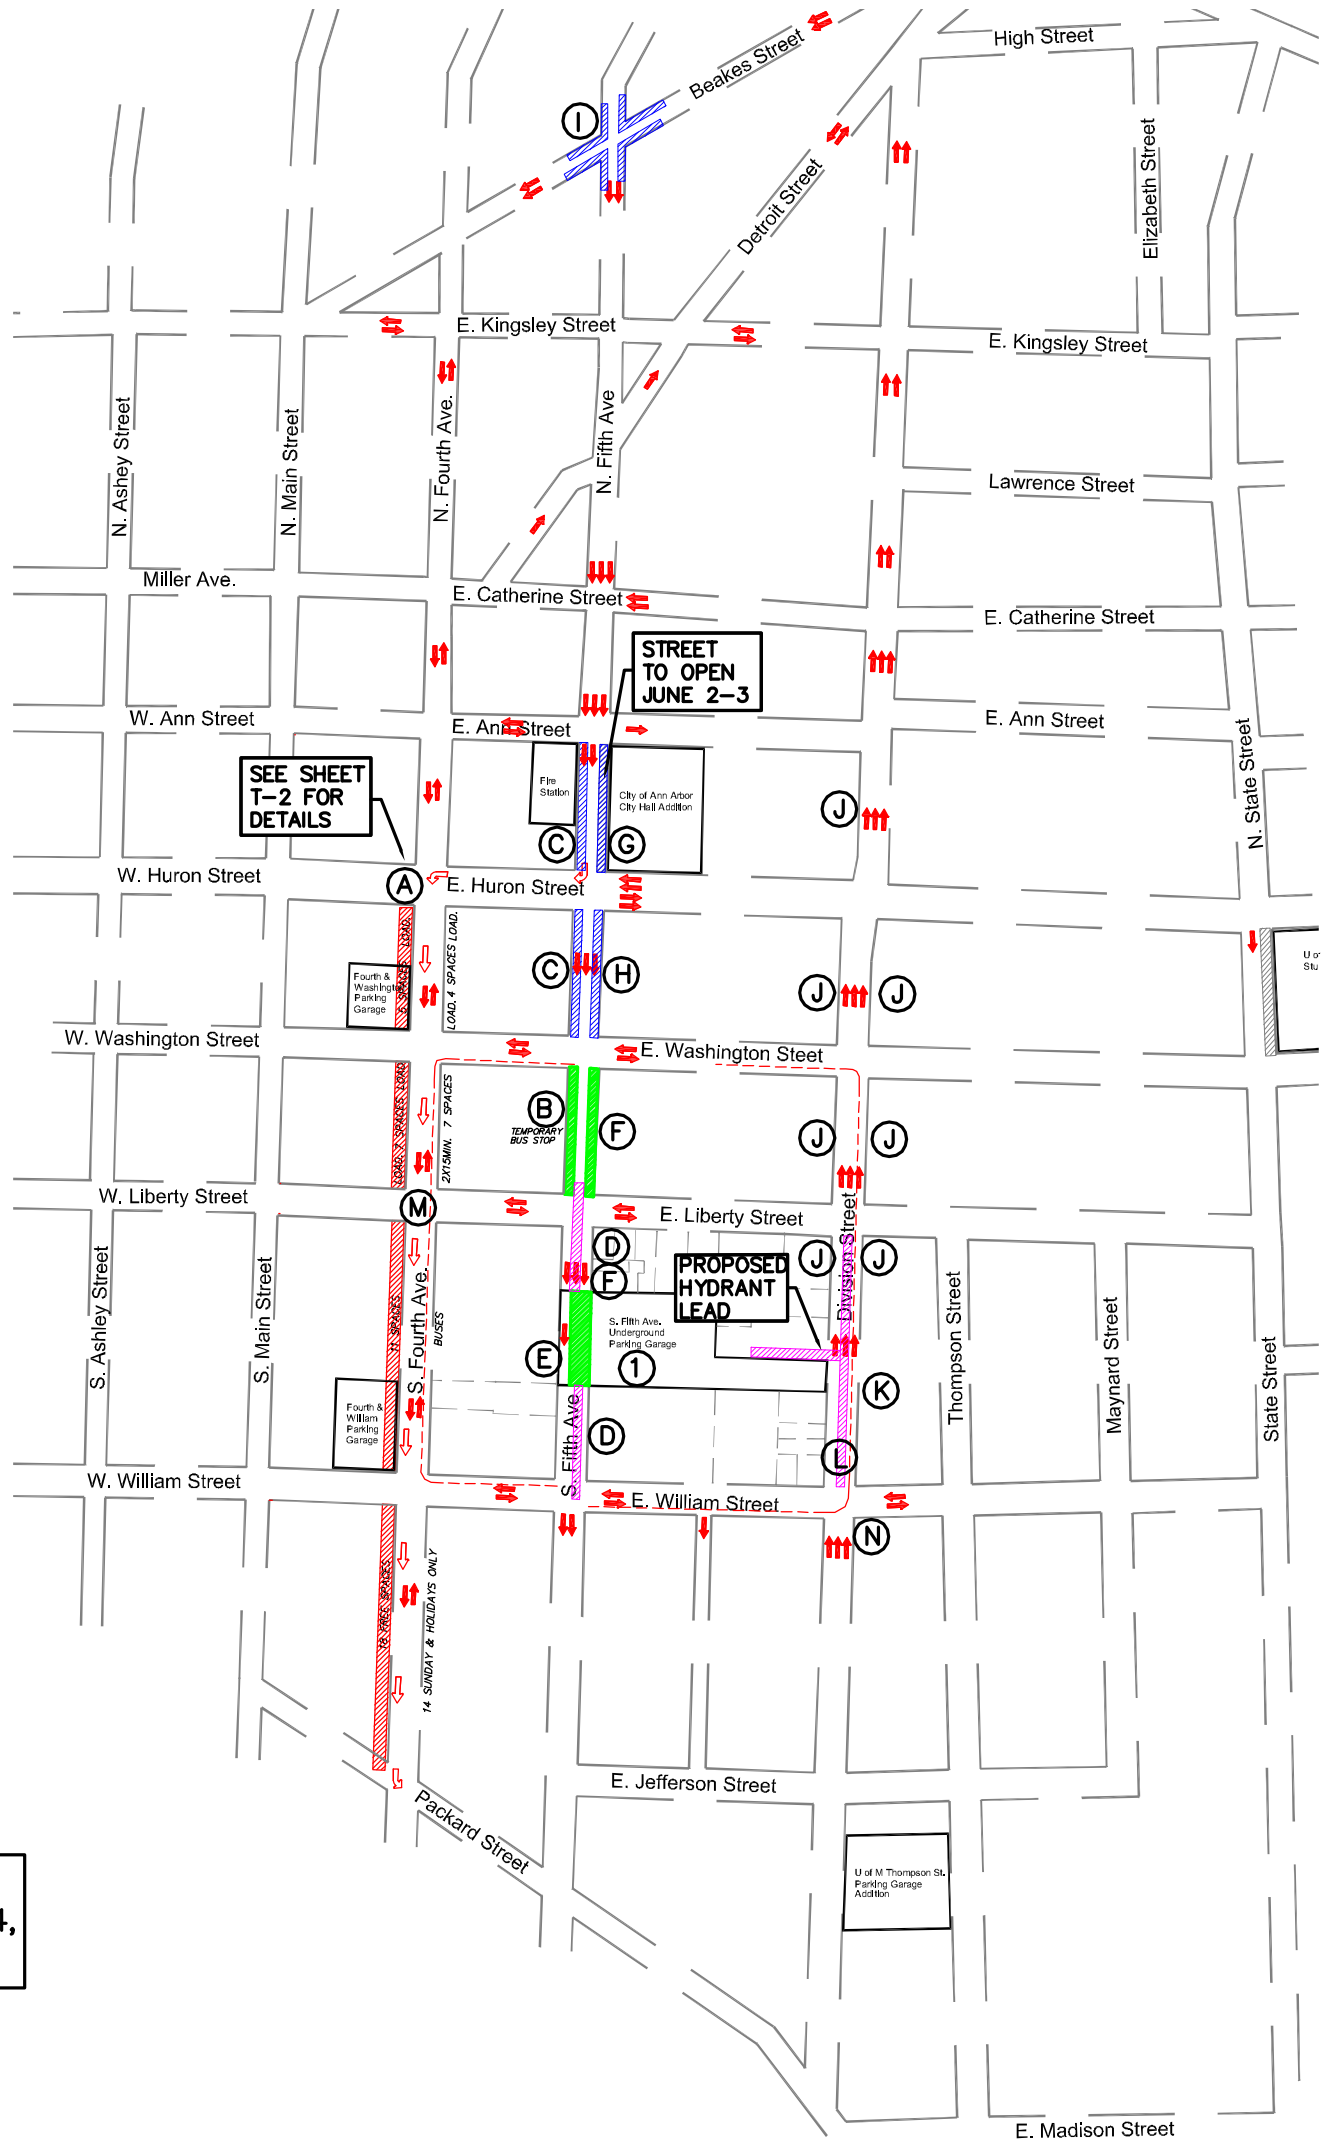

**NO WORK OR TRUCK TRAFFIC DURING ART FAIRS (JULY 21-24, 2010 AND JULY 20-23, 2011)**

**TEMPORARY EMERGENCY FIRE RESPONSE ROUTE**

TEMPORARY EMERGENCY FIRE RESPONSE ROUTE INCLUDES REMOVAL OF ALL PARKING SPACES AND METERS ON WEST SIDE OF SOUTH FOURTH AVENUE. STREET TO BE MARKED WITH NO PARKING SIGNS. THIS ROUTE TO BE ESTABLISHED WHEN S. FIFTH AVE. CLOSES AT LIBERTY IN AUGUST 2010. WILL REMAIN IN EFFECT UNTIL APPROXIMATELY AUGUST 2011, OR WHEN STREET CAN BE RE-OPENED TO TRAFFIC.

**PROJECT/TRAFFIC CONTROL COORDINATION – ONGOING PROJECTS**

1. SOUTH FIFTH AVENUE UNDERGROUND PARKING GARAGE
2. SOUTH FIFTH AVENUE WATER MAIN
3. SOUTH FIFTH AVENUE AND DIVISION STREETScape
4. UTILITY RELOCATIONS
5. SOUTH FIFTH AVENUE SANITARY SEWER

**WORK COVERED ON THIS DRAWING TAKES PLACE DURING**

- APR 1 2010 – DEC 31 2011
- ADDITIONAL ITEMS MAY BE DONE BUT NOT SHOWN ON PLAN

*Park Avenue Consultants, Inc.*  
 116 E. WASHINGTON ST. SUITE 200  
 ANN ARBOR, MI 48104  
 PHONE/FAX: (734) 769-6030

CONSTRUCTION MANAGEMENT  
 CIVIL ENGINEERING – SITE PLANNING  
 LANDSCAPE ARCHITECTURE  
 ENERGY AUDITS AND IMPLEMENTATION  
 ALTERNATIVE ENERGY FEASIBILITY ANALYSIS

**LEGEND:**

- ↔ = TEMPORARY EMERGENCY RESPONSE ROUTE
- = EXISTING TRAFFIC LANE
- = TEMPORARY TRAFFIC LANE
- = TEMPORARY REMOVAL OF ON-STREET PARKING SPACES
- = CHRISTMAN WORK AREA
- = EASTLUND WORK AREA
- = OTHER CONTRACTOR WORK AREA
- = WATER MAIN/SANITARY SEWER CONTRACTOR(S) WORK AREA
- = CAR
- = TRU

**SCALE: NO SCALE**

THESE DRAWINGS ARE THE PROPERTY OF PARK AVENUE CONSULTANTS, INC. AND MAY NOT BE REUSED OR COPIED WITHOUT THE WRITTEN PERMISSION OF PARK AVENUE CONSULTANTS, INC.

REV #	DATE	DESCRIPTION
0	3/1/2010	ORIGINAL ISSUE
1	3/26/2010	REVISED CITY HALL DATE
2	4/1/2010	REVISED COMPLETION DATES
3	4/9/2010	REVISED COMPLETION DATES
4	5/25/2010	REVISED COMPLETION DATES

**PROJECT NAME:**  
DOWNTOWN TRAFFIC CONTROL OVERVIEW

**DRAWING TITLE:**  
TRAFFIC CONTROL OVERALL PHASING PLAN

**CLIENT:**  
ANN ARBOR DOWNTOWN DEVELOPMENT AUTHORITY

**PROJECT NO.:**  
09-020

**DRAWING NO.:**  
T-1

C:\Users\mcc\Documents\Projects\09-020 - Ann Arbor DTA - Construction Management\Drawings\Final\Drawings\Traffic Control\Traffic Control\T-1.dwg, 1:22:25